



D7-77 is to be used with no mileage shown, unless the mileage is 5 or more miles

NOTES

- 1. Sign is Type II - Type H Reflective - reference WIS DOT Standard Specification for HIGHWAY and STRUCTURE CONSTRUCTION latest edition.
- 2. Color:
Background - Brown
Message - White - Type H Reflective
- 3. Message Series - D
- 4. Corners may be square or rounded when base material is plywood but borders shall be rounded as shown. When base material is metal, the corners and borders shall be rounded.
- 5. D7-77LA is same as D7-77RA except the arrow and miles are reversed.
- 6. Substitute appropriate name and numerals and adjust spacing as required to achieve proper balance. When necessary to accomodate name, lengthen board by 6" (150 mm) increments. Minimum sign length is 48" (1200 mm).
- 7. Use 15" (375 mm) arrow.

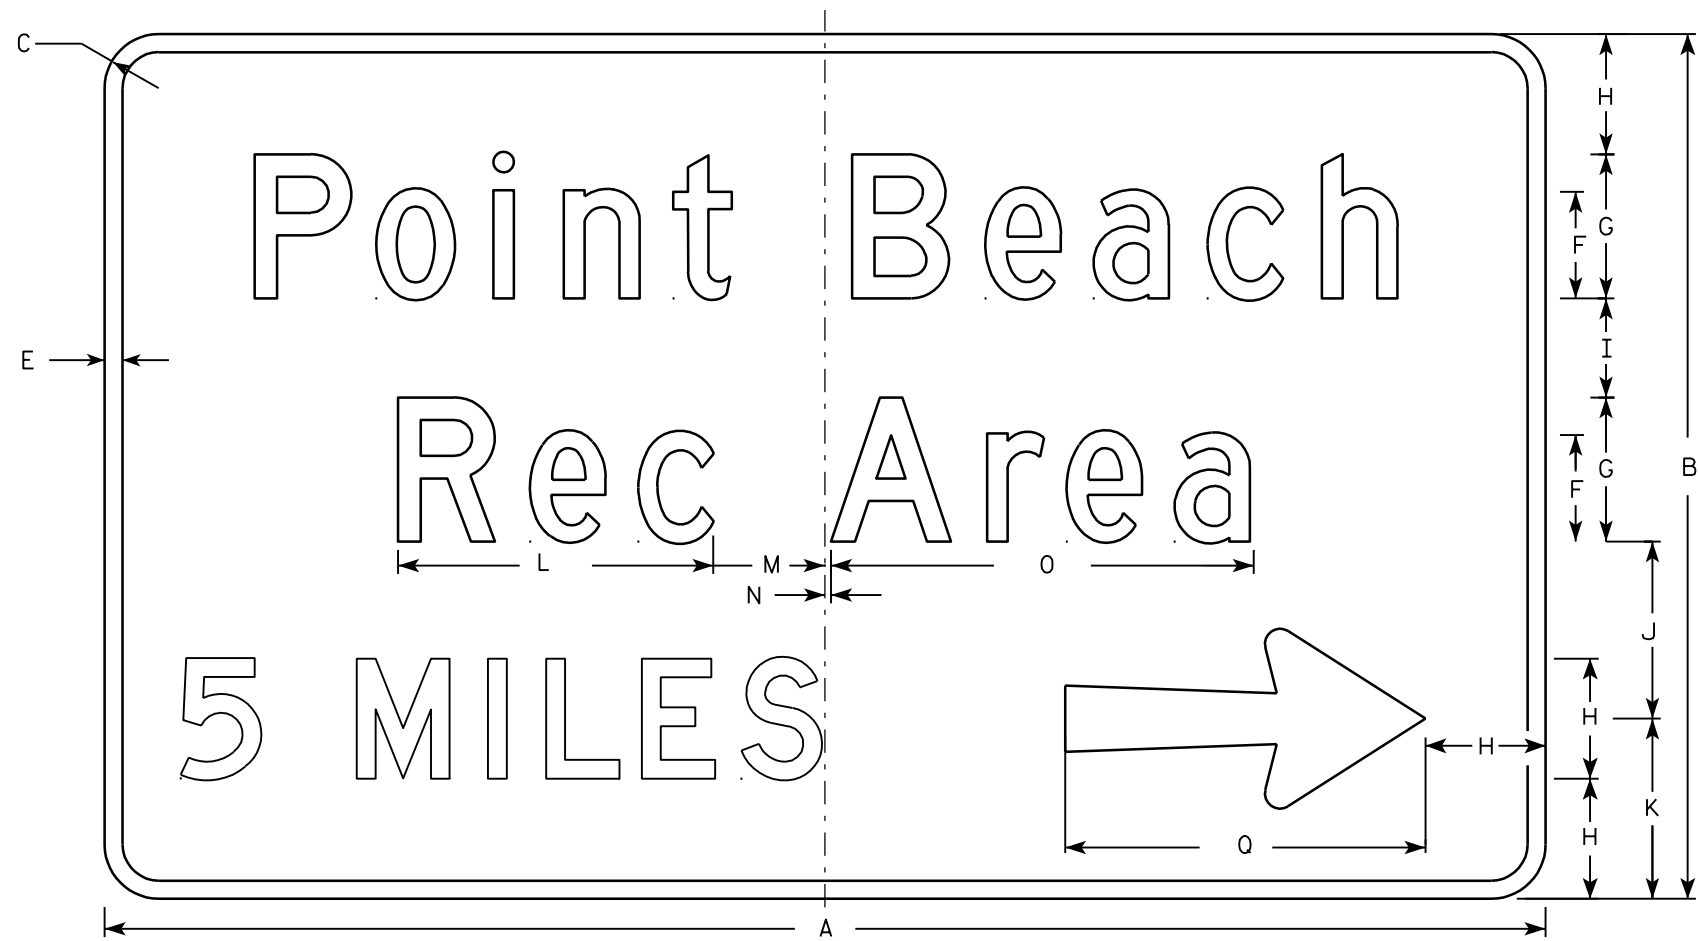

D7-77AR

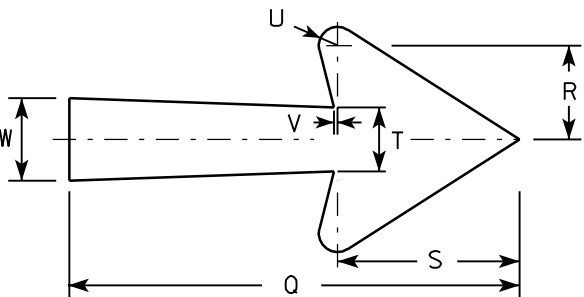

Arrow Detail

Metric equivalent for this sign is:

SIZE	
1	
2	Varies X 900 mm
3	
4	
5	

SIZE	A	B	C	D	E	F	G	H	I	J	K	L	M	N	O	P	Q	R	S	T	U	V	W	X	Y	Z	Area sq. ft.
2	Varies	36	2 1/4		3/4	4 1/2	6	5	4 1/8	7 3/8	7 1/2	13 1/8	4 5/8	3/8	17 1/2		15	3 1/8	6 1/8	2 1/8	5/8	1/8					Varies
3																											
4																											
5																											

STANDARD SIGN
D7-77A

WISCONSIN DEPT OF TRANSPORTATION

APPROVED *Matthew R. Rauch*
For State Traffic Engineer

DATE 2/26/03 PLATE NO. D7-77A.1

PROJECT NO:

SHEET NO:

E